

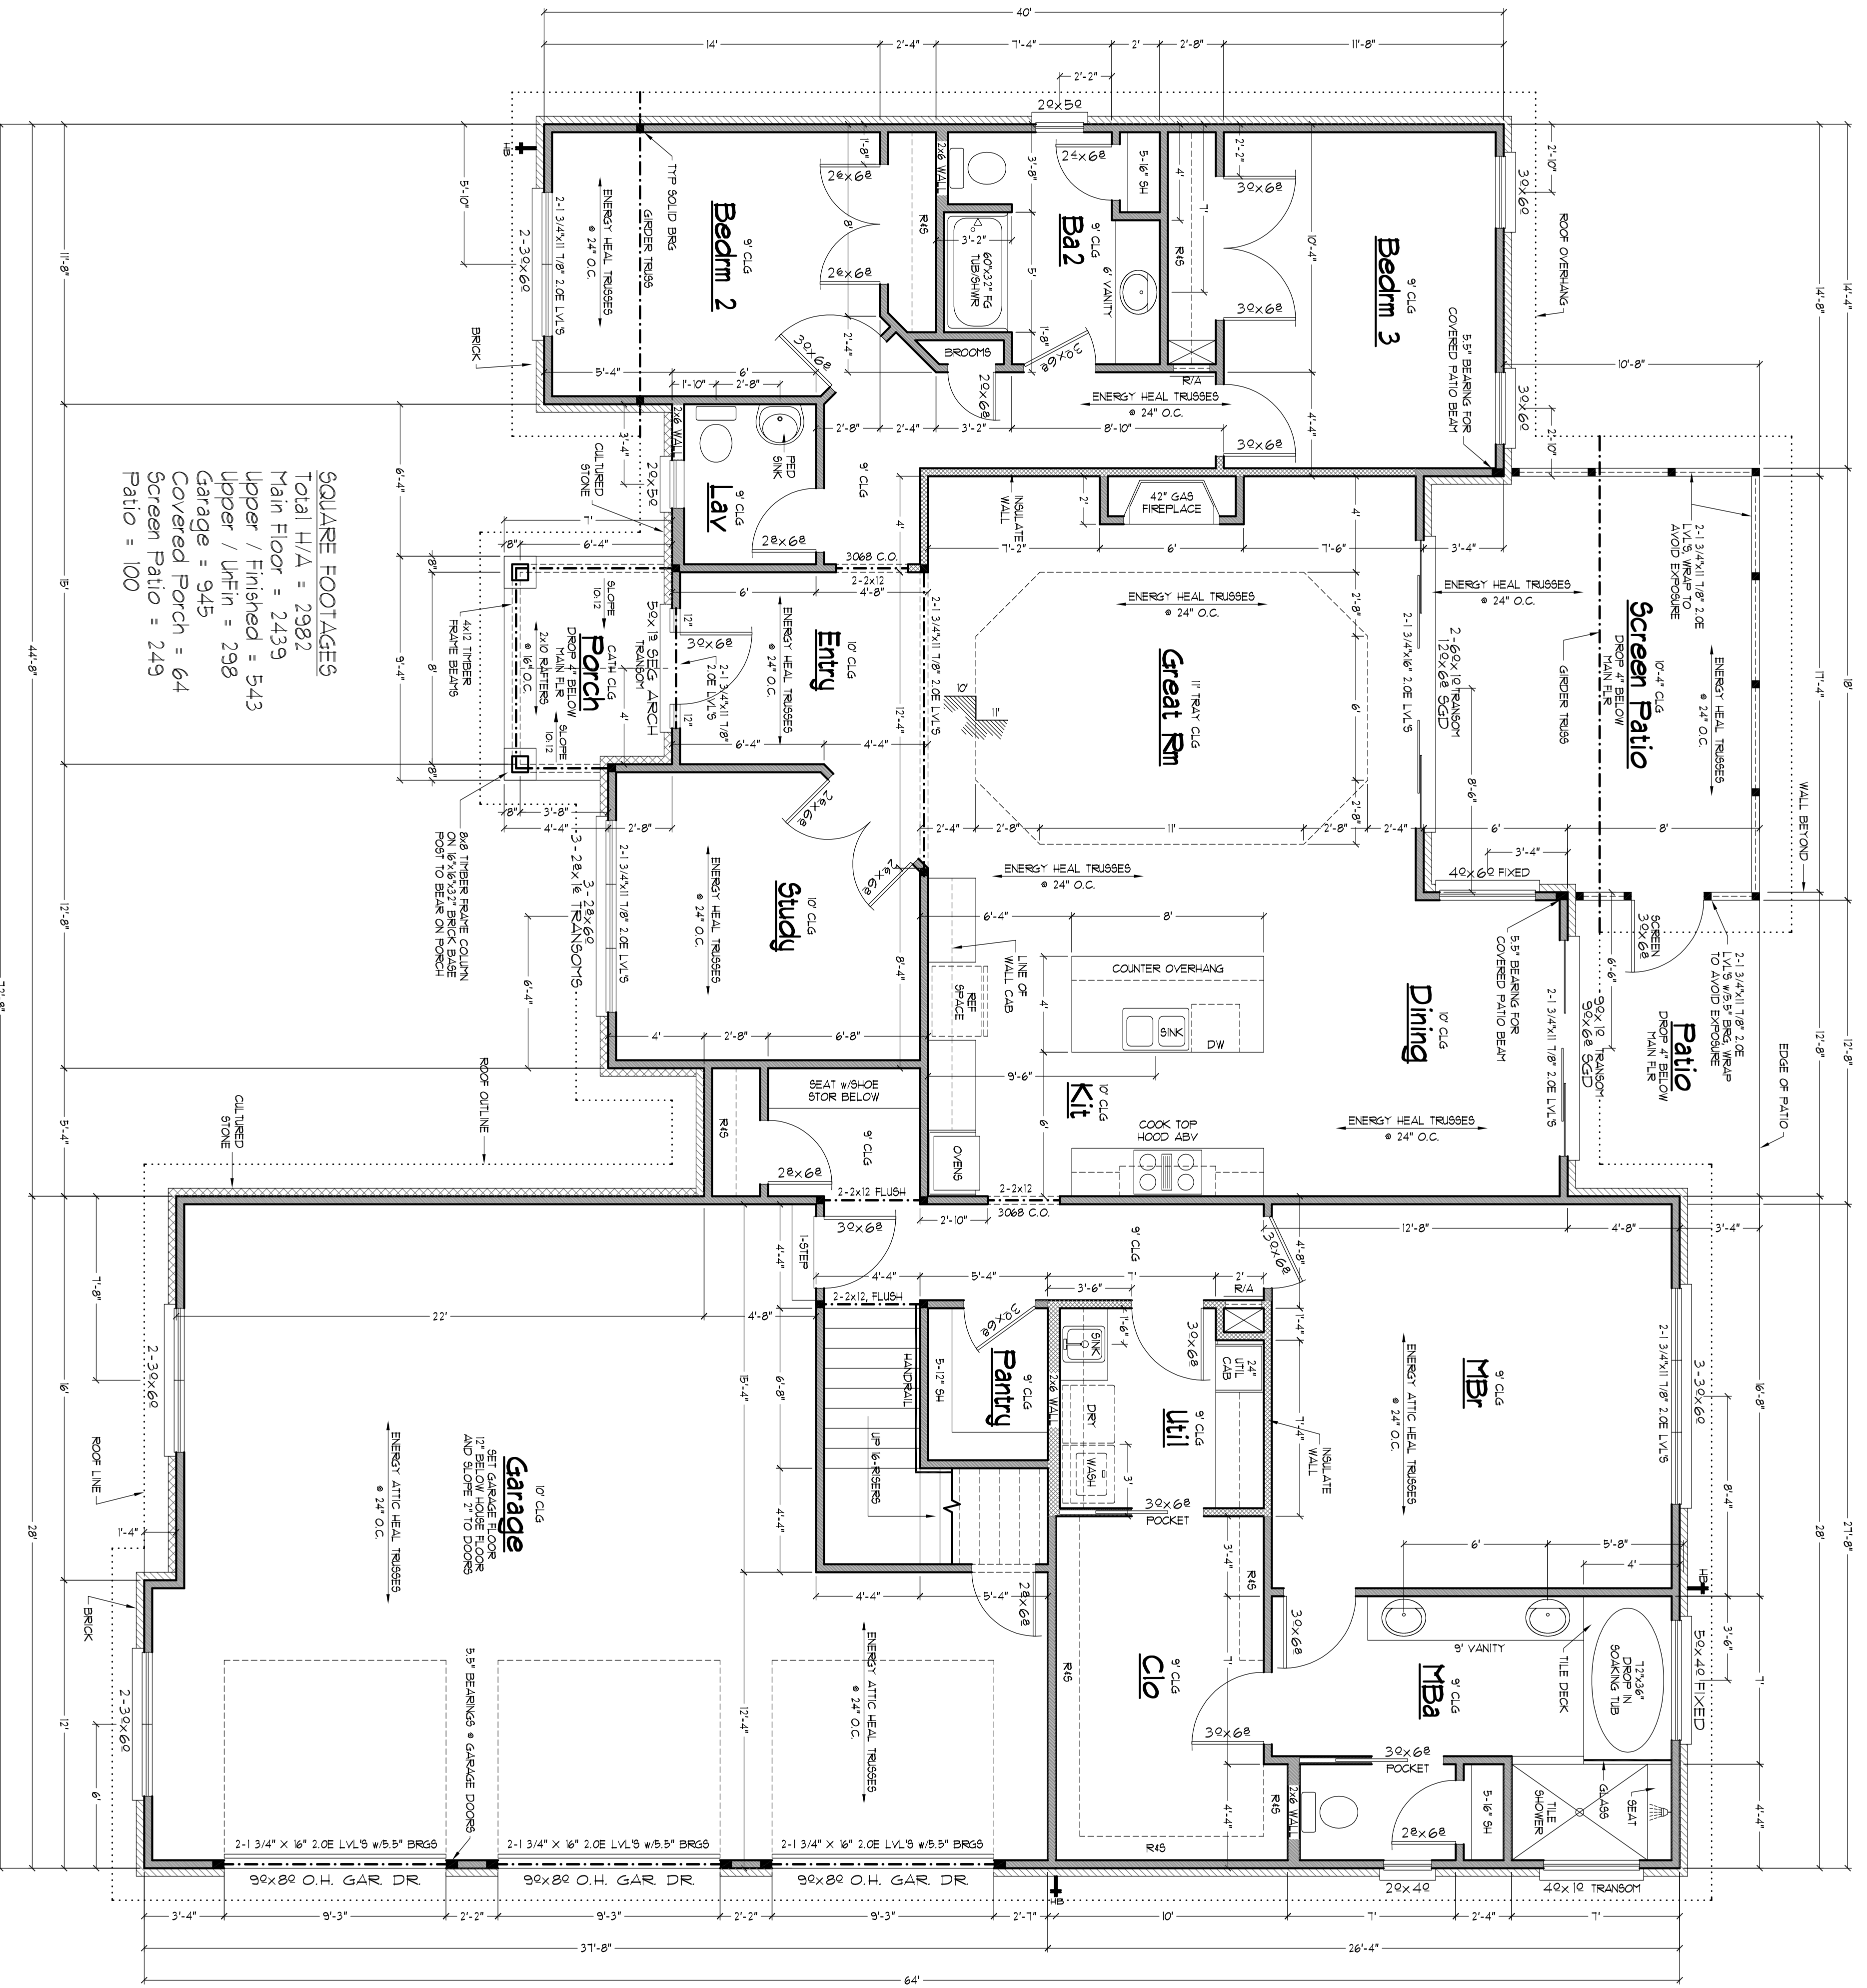


BONUS FLOOR PLAN

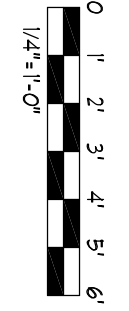

SQUARE FOOTAGES
 Total H/A = 2982
 Main Floor = 2439
 Upper / Finished = 543
 Upper / Unfin = 298
 Covered Porch = 945
 Screen Patio = 249
 Patio = 100

MAIN FLOOR PLAN

 

SHEET NUMBER
2



Rick Hattley Home Design
 950 EBLEN LANE
 LEONORE CITY, TN 37021
 PHONE 866-284-2021
 E-MAIL: RICKHDESIGN@GMAIL.COM

A PLAN FOR:

FLOOR PLANS
 SCALE: 1/4"=1'-0"

THIS PRINT IS SOLD TO THE PURCHASER FOR HIS OR HER USE ONLY. IT MAY NOT BE REPRODUCED, RE-USED, LOANED OR SOLD WITHOUT WRITTEN PERMISSION FROM RICK HATTLEY HOME DESIGN

LOT =
 BLOCK = N/A
 SUB =
 DATE: 4-23-2016